





SHIRE OF LAVERTON

Request for Tender RFT 03-18/19


**OPEN FLOOR PLAN OFFICE
COMPLEX - MODULAR**

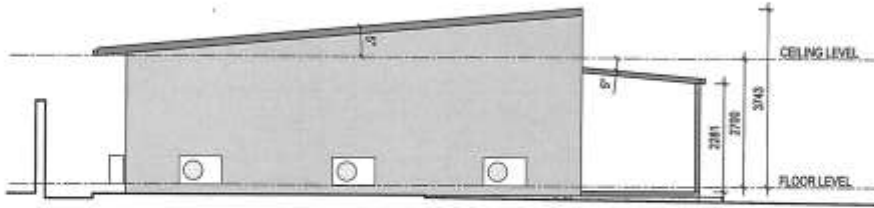

ELEVATION A
Scale 1:100

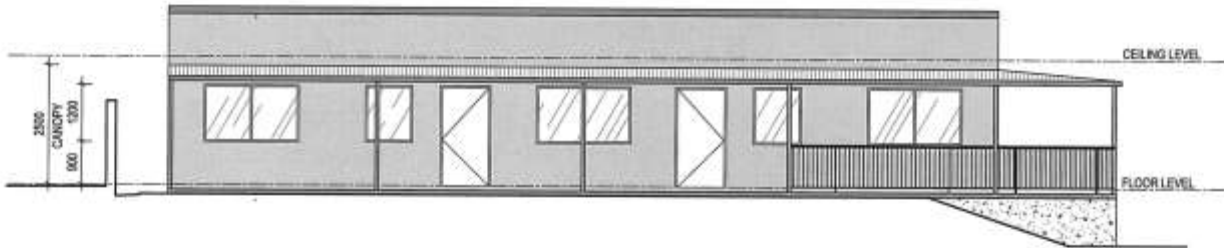

ELEVATION B
Scale 1:100

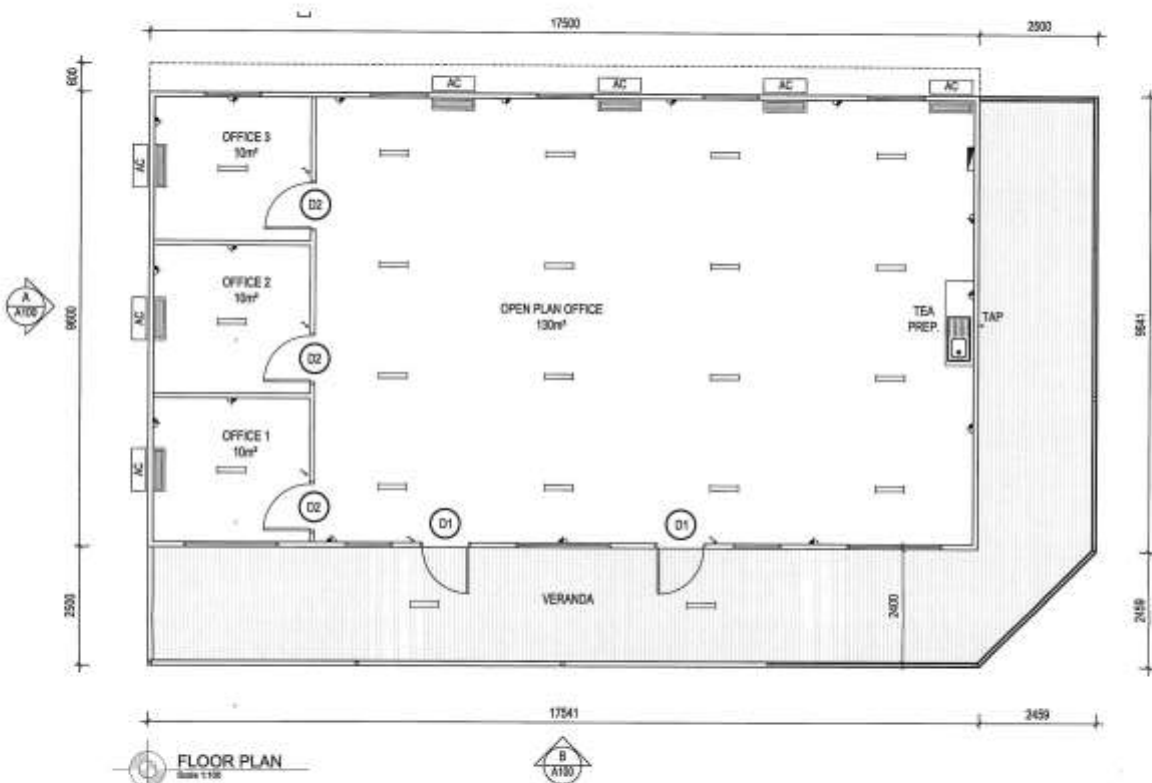

FLOOR PLAN
Scale 1:100

NOMAD DRAFTING


54 Colson Ave
Padbury, WA 6025
Mob: 081 946 911
Email: info@nomad-drafting.com.au

GENERAL NOTE
 -CHECK ALL DRAWINGS, DIMENSIONS, LEVELS, & SETOUTS PRIOR TO COMMENCING ANY WORKS, AND NOTIFY PROJECT MANAGER OF ANY DISCREPANCIES.
 -READ DRAWINGS IN CONJUNCTION WITH ENGINEERS AND CONSULTANTS DRAWINGS.
 -ALL WORKS TO COMPLY WITH ALL CURRENT RELEVANT AUSTRALIAN STANDARDS, BUILDING CODES, AND AUTHORITY REGULATIONS.
 -DO NOT SCALE FROM THIS DRAWING, USE FIGURED DIMENSIONS ONLY.

SHIRE OF LAVERTON
 PROJECT: **ADMIN OFFICE**
 TITLE: **GENERAL LAYOUT, FLOOR PLAN & ELEVATIONS**

PROJECT No:	RFT 03-1819	Dep No:	A100
SCALE:	1:100	DATE:	01/11/2018
DRAWN BY:	NOMAD	AUTHORIZED BY:	PN
CAD FILE REFERENCE:	CDC ADMIN OFFICE	REVISION:	0

© Nomad Drafting. THIS DRAWING IS COPYRIGHT AND IS ISSUED ONLY ON THE UNDERSTANDING THAT IT WILL NOT BE REPRODUCED OR COPIED IN WHOLE OR IN PART, FOR ANY INFORMATION BE FURNISHED FROM IT WITHOUT THE AUTHORITY OF NOMAD DRAFTING.

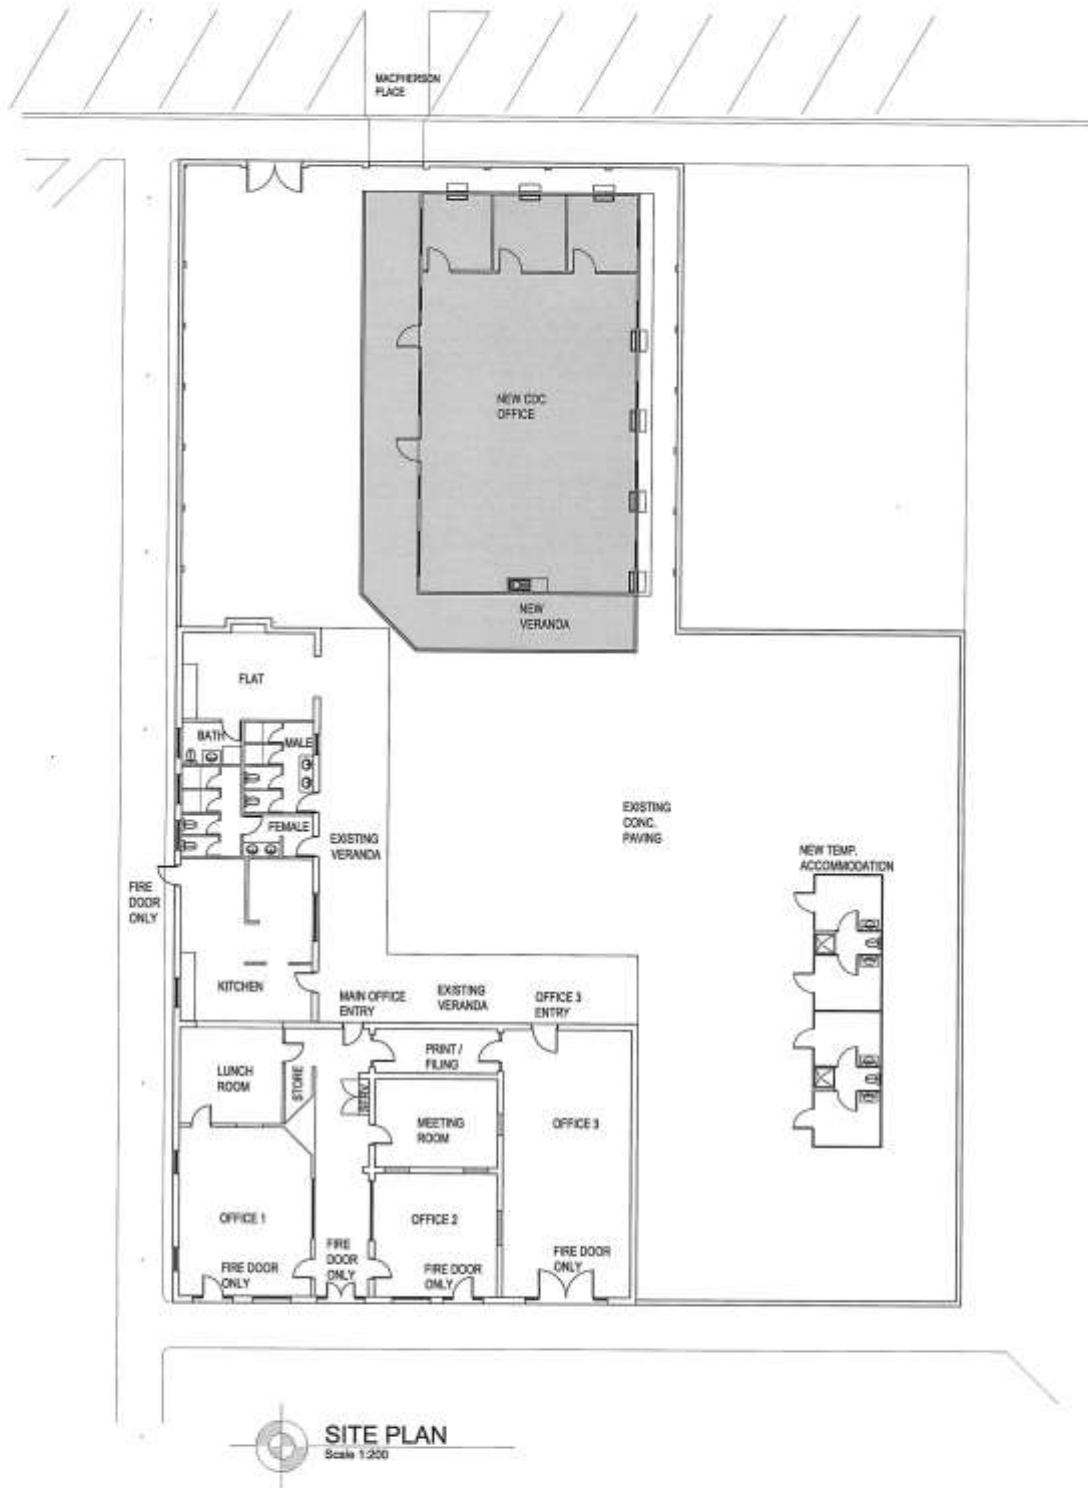

GENERAL NOTE:
- CHECK ALL DRAWINGS, DIMENSIONS, LEVELS, & SETOUTS PRIOR TO COMMENCING ANY WORKS, AND NOTIFY PROJECT MANAGER OF ANY DISCREPANCIES.
- READ DRAWINGS IN CONJUNCTION WITH ENGINEERS AND CONSULTANTS DRAWINGS.
- ALL WORKS TO COMPLY WITH ALL CURRENT RELEVANT AUSTRALIAN STANDARDS, BUILDING CODES, AND AUTHORITY REGULATIONS.
- DO NOT SCALE FROM THIS DRAWING, USE FIGURED DIMENSIONS ONLY.











client: **SHIRE OF LAVERTON**
PROJECT: **LAVERTON COACH HOUSE**
TITLE: **COACH HOUSE CONVERSION SITE PLAN**

PROJECT No:	RFT 03-1819	Doc No:	A001
SCALE:	1:200	DATE:	24/07/2018
DRAWN BY:	NMD	AUTHORISED BY:	PN
CD FILE REFERENCE:	LA COACH HOUSE	REVISION:	1

© Nomad Drafting. THIS DRAWING IS COPYRIGHT AND IS ISSUED ONLY ON THE UNDERSTANDING THAT IT WILL NOT BE REPRODUCED OR COPIED IN WHOLE OR IN PART, NOR ANY INFORMATION BE FURNISHED FROM IT WITHOUT THE AUTHORITY OF NOMAD DRAFTING.

AERIAL

Legend

-  Australia Post - Laverton LPO
-  Laverton
-  Laverton Caravan Park
-  Laverton Chalet Motel Accommodation
-  Laverton Golf Course
-  Laverton Hospital
-  Laverton Police Station
-  Park
-  Shire of Laverton
-  The Great Beyond Visitor Centre

